



FLOOR PLAN LEGEND

	2X6 STUD WALL
	2X4 INTERIOR STUD WALL
	2X8 STUD WALL
	EGRESS WINDOW REFER TO WINDOW NOTES FOR REQTS.
	TEMPERED WDW GLASS SEE WINDOW SCHEDULE NOTES FOR ADDITIONAL REQTS.
	HOSE BIBB
	PLUMBING RISER
	GAS SHUT-OFF
	GAS METER LOCATION
	FIRE SPRINKLER RISER LOCATION

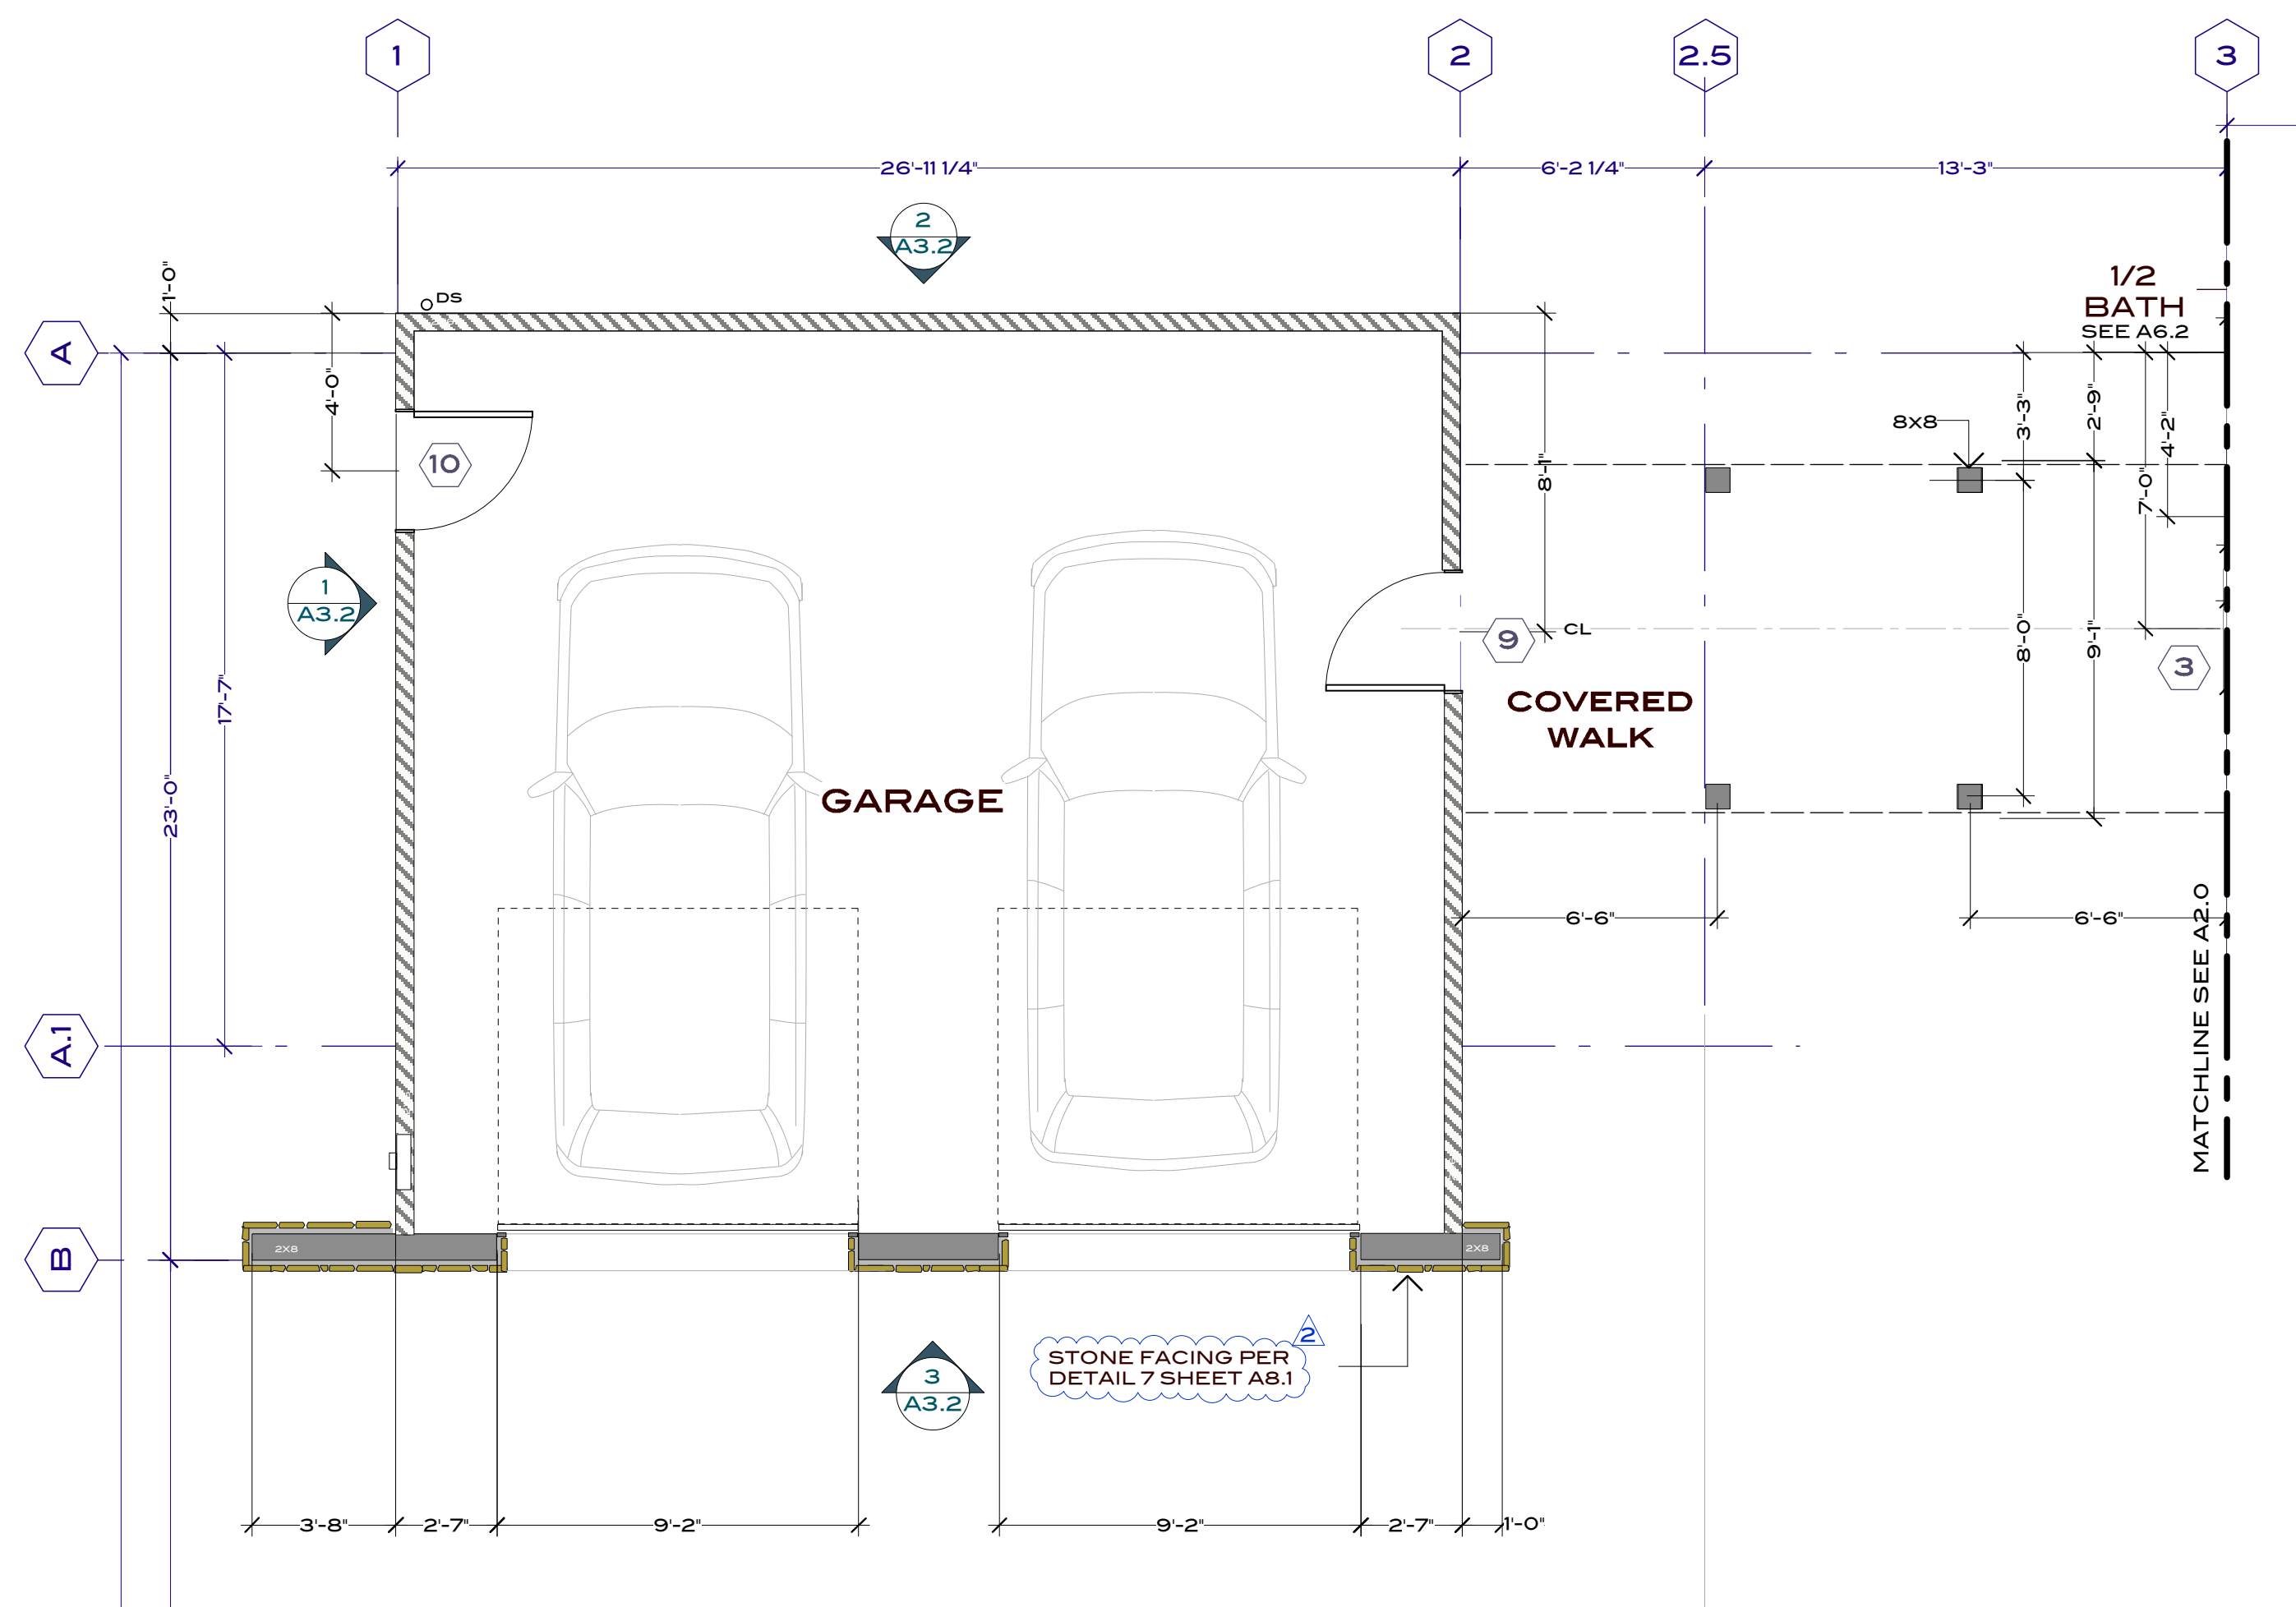

MAIN LEVEL PLAN - GARAGE

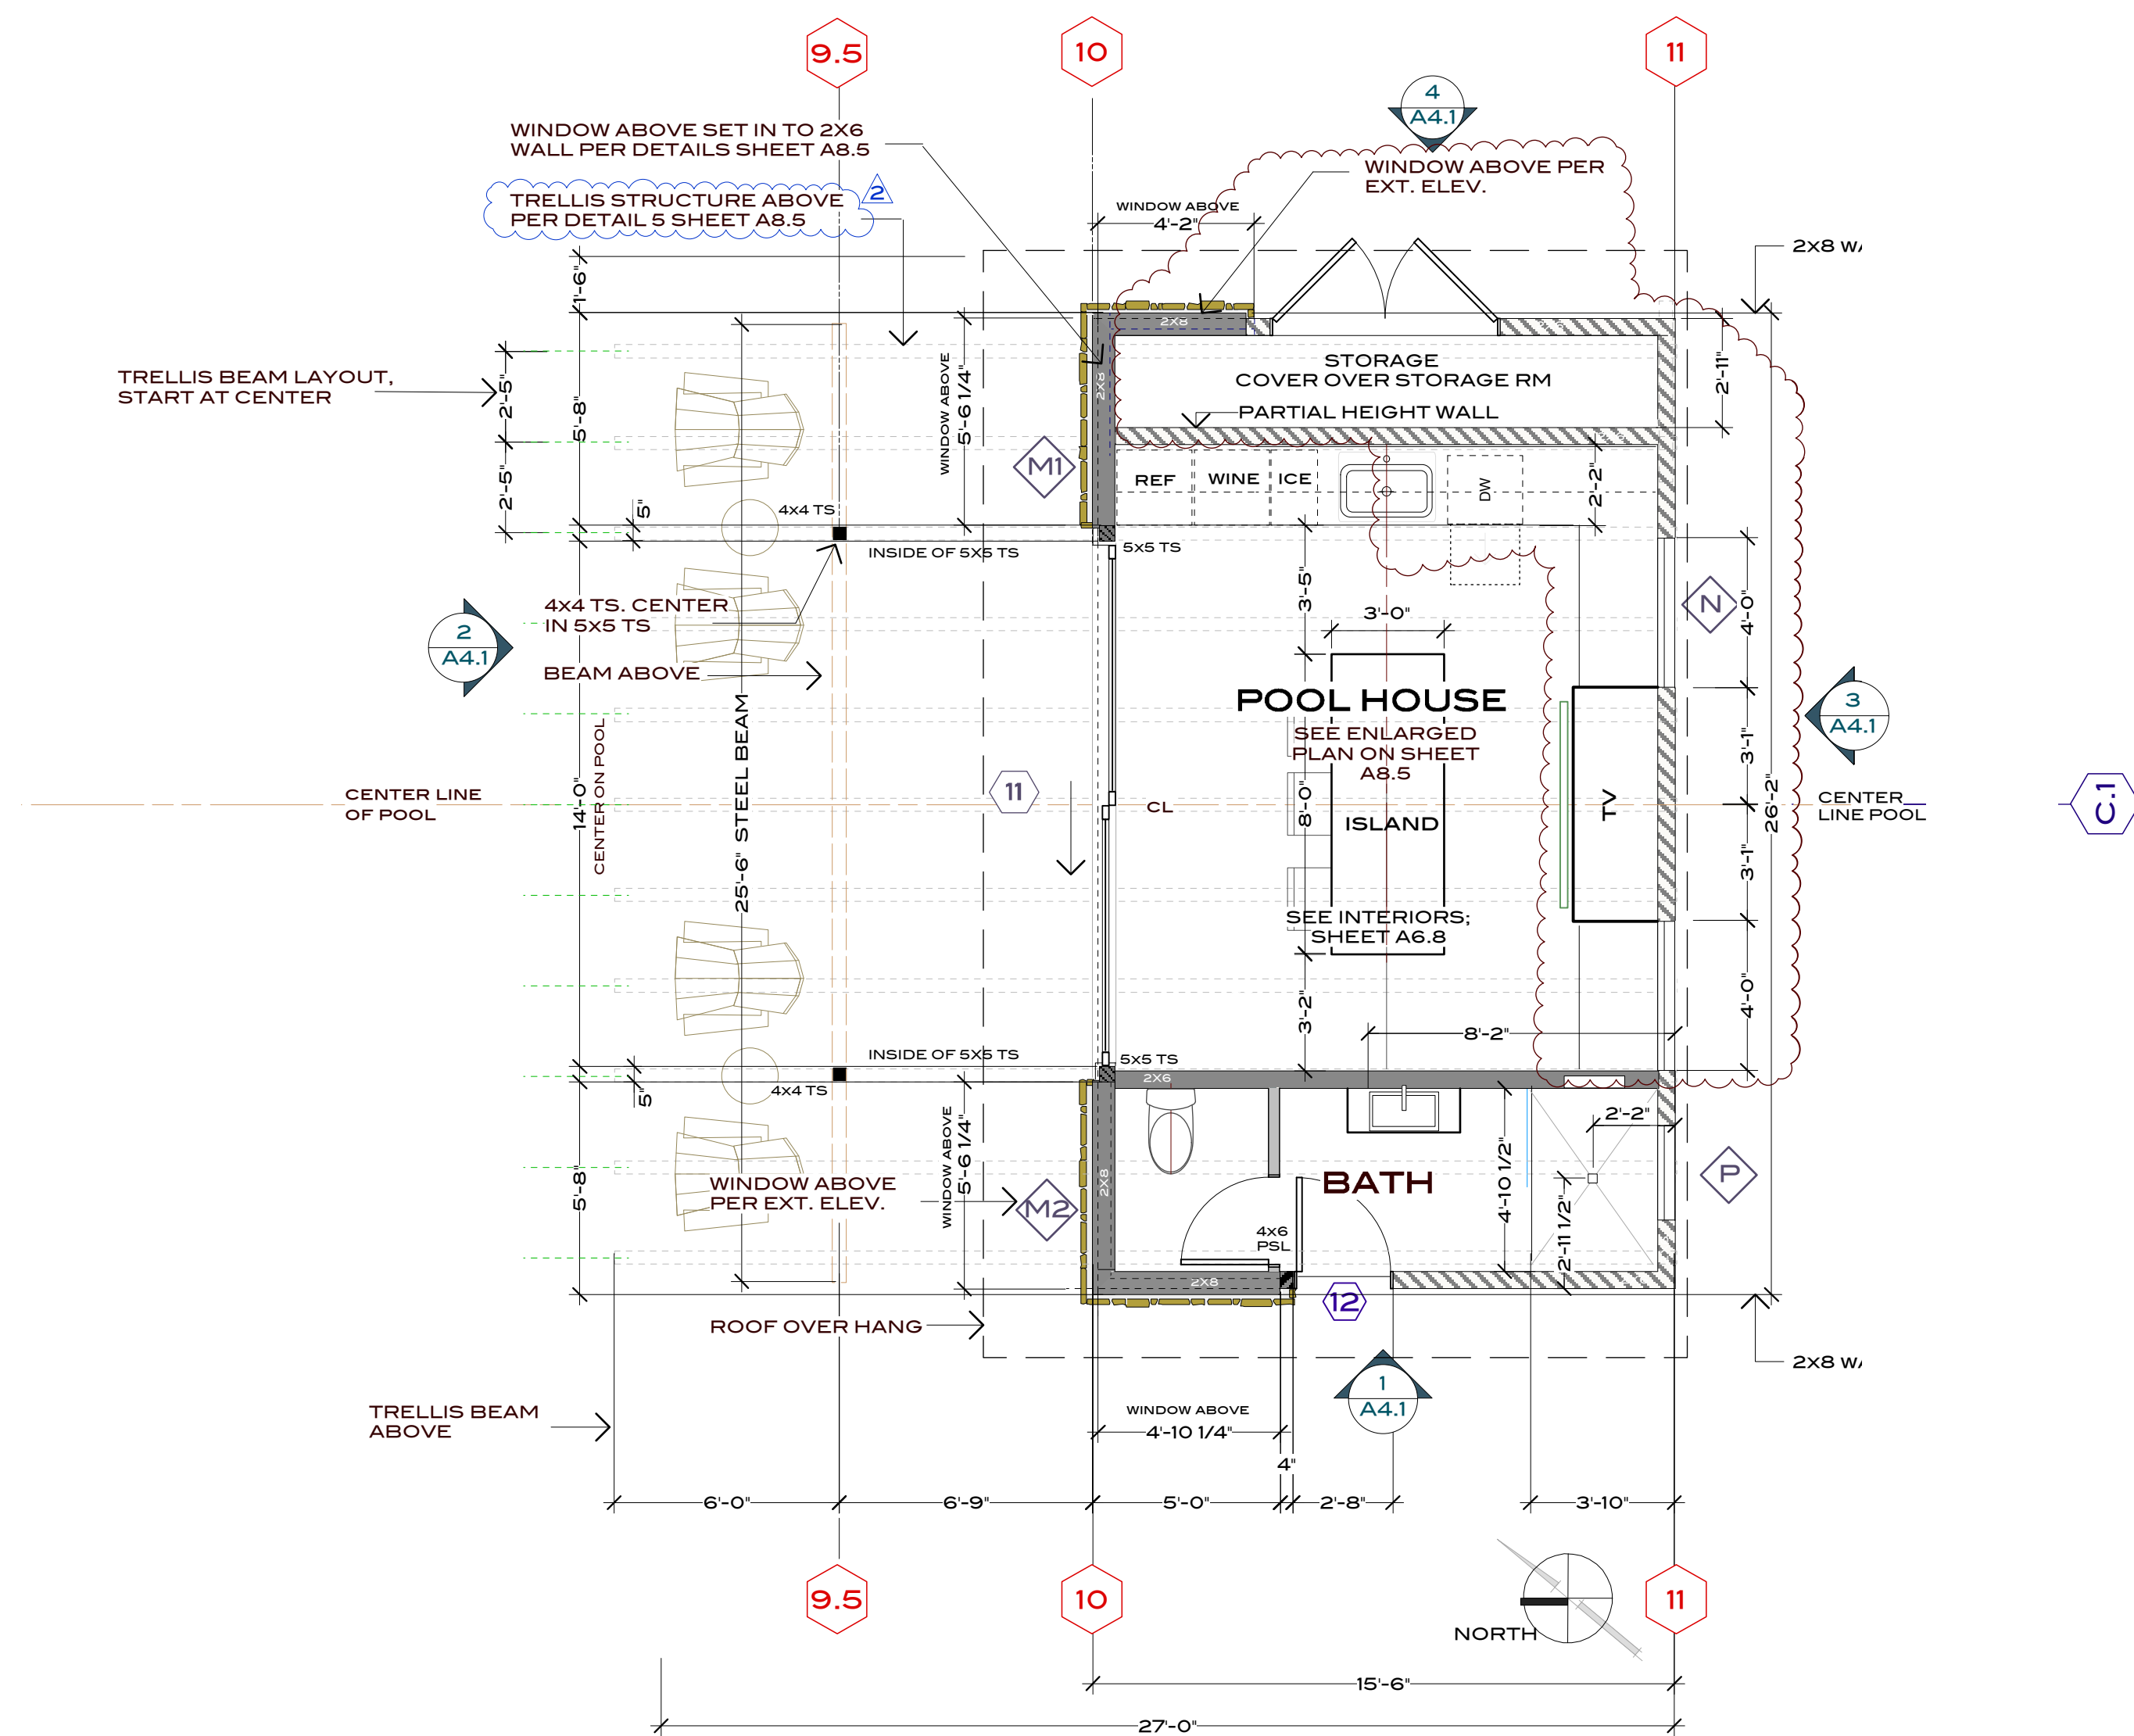

MAIN LEVEL PLAN - POOL HOUSE